



16-JUL-2007 DGN File: L:\Standard Drawings\Imperial\2005\Approved\X-Supplemental Issues\Supp3\Approved\TC08.dgn

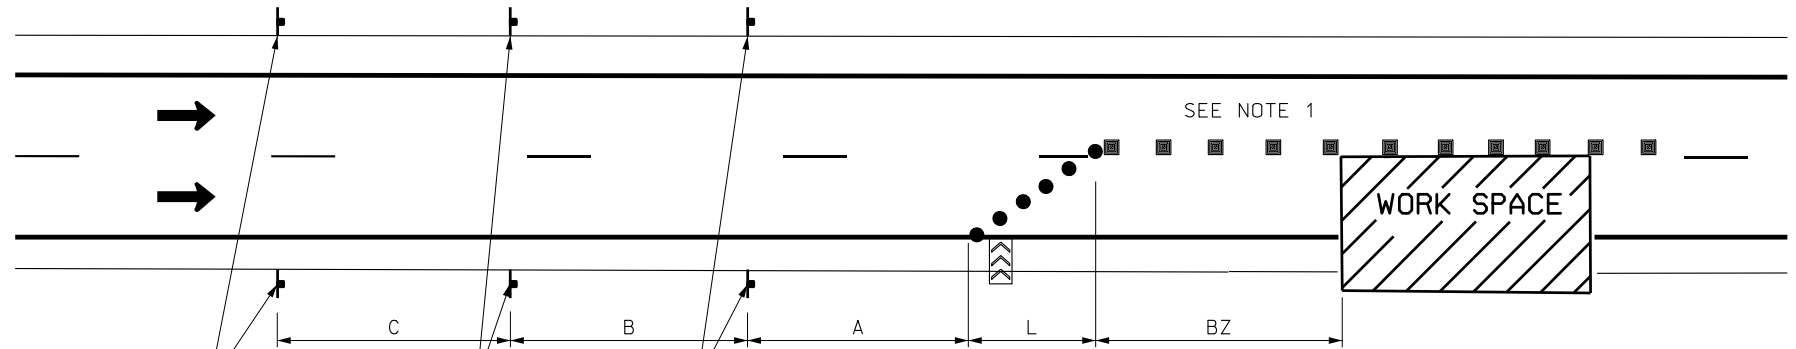

- NOTES:
- 1. USE PLASTIC DRUMS FOR LANE CLOSURE TAPER DEVICES FOR SPEEDS OF 50 MPH AND GREATER.
 - 2. SEE STD DWG TC 3A FOR TAPER, BUFFER ZONE & SIGN SPACING CHART AND TRAFFIC CONTROL DEVICE LEGEND.
 - 3. USE APPROPRIATE SIGN SERIES (W1-3, W1-4, OR W24-1 SERIES) BASED UPON THE UPSTREAM SPEED LIMIT AND TANGENT DISTANCES BETWEEN CURVES.

TYPICAL LANE CLOSURE MULTI-LANE
(DETAIL TC 8-1)

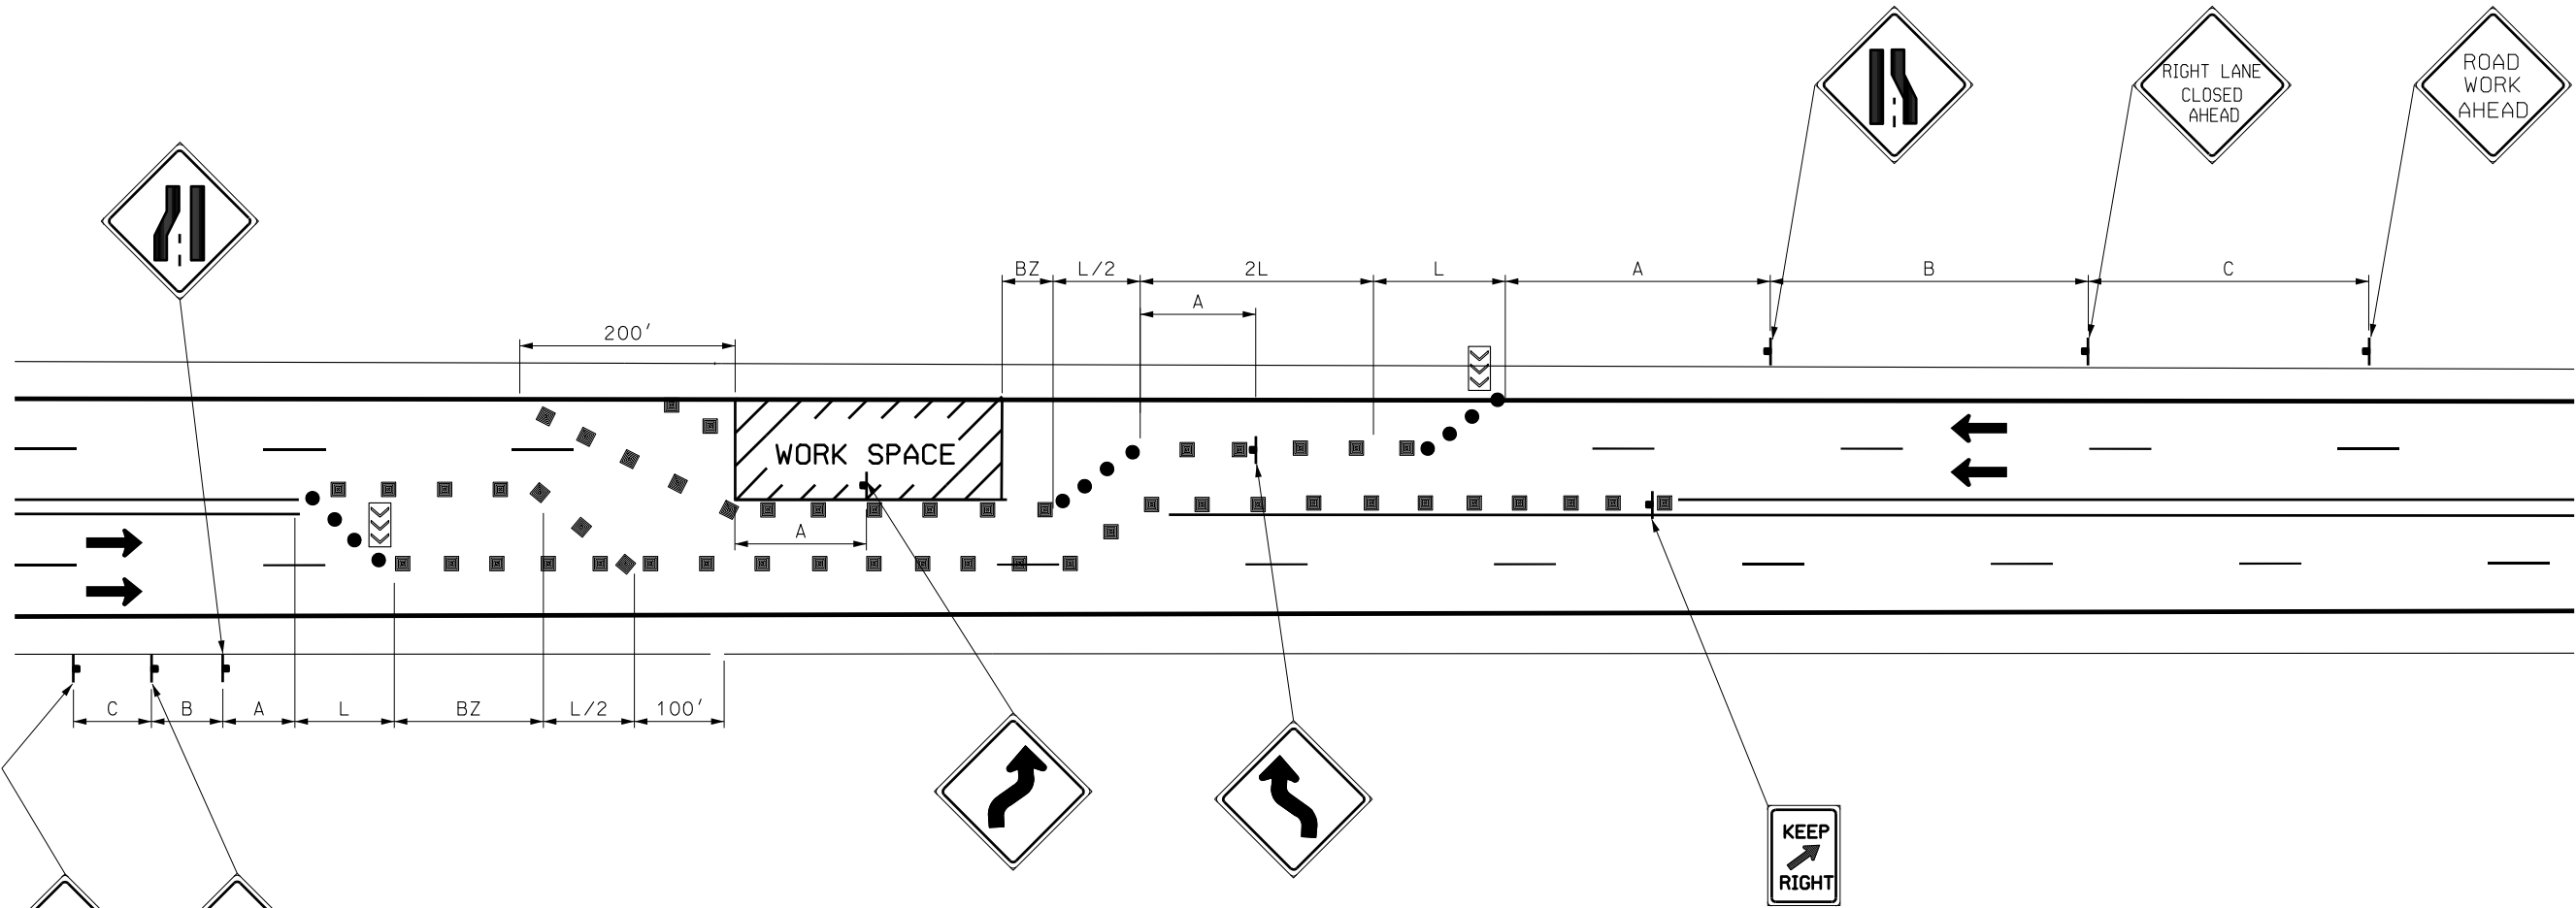

HALF OF ROADWAY CLOSED
MULTI-LANE UNDIVIDED
(DETAIL TC 8-2)

STANDARD DWG TC 8	TRAFFIC CONTROL LANE CLOSURE	STANDARD DRAWING TITLE	UTAH DEPARTMENT OF TRANSPORTATION STANDARD DRAWINGS FOR ROAD AND BRIDGE CONSTRUCTION SAINT LAURENCE, UTAH				
			RECOMMENDED FOR APPROVAL				
			JUN.28.2007 DATE				
			CHAIRMAN, STANDARD DRAWINGS COMMITTEE				
			APPROVED				
			JUN.28.2007 DATE				
			DEPUTY DIRECTOR				
			NO.				
			DATE				
			APPR.				
REMARKS							
REVISIONS							
1	06/28/07	JL	REVISED DRAWING, COMBINED NOTES, REVISED NOTE 1.				